

**TITLE: INTELL-LIFT 500 FLOOR LOADING  
WITH PIT - OVERHEAD MOTOR**

DOORS - SAME SIDE  
36"W x 36"D x 48"H 500 lb. Capacity

**REVISIONS**

REV	DESCRIPTION	DATE	BY

STOPS: 2  IN-LINE  OPP.

OPENINGS: 2 @ LOWER, UPPER

TRAVEL: T.B.O.

<input checked="" type="checkbox"/> SAME SIDE	<input checked="" type="checkbox"/> DRYWALL CONSTRUCTION
<input type="checkbox"/> SLIDE-UP	<input type="checkbox"/> MASONRY CONSTRUCTION
<input type="checkbox"/> FLOOR LOADING	<input type="checkbox"/> PLAIN STEEL - PRIMED
<input type="checkbox"/> HOISTWAY DOORS	<input checked="" type="checkbox"/> STAINLESS STEEL - #4
<input type="checkbox"/> FUSIBLE LINK	<input type="checkbox"/> COUNTER LOADING
<input checked="" type="checkbox"/> 1 1/2 HR U/L "B" LABEL	
<input type="checkbox"/> EMERGENCY RELEASE	
<input checked="" type="checkbox"/> NON-PLUGGABLE INTERLOCK	


<input checked="" type="checkbox"/> HG-1 SINGLE CONTACT DOOR LOCK & CONTACT NEMA 1	
<input checked="" type="checkbox"/> HG-2 DOUBLE CONTACT INTERLOCK NEMA 1	
<input checked="" type="checkbox"/> JAMB MOUNTED 24V PUSHBUTTON STATIONS:	
<input type="checkbox"/> NON-ILLUMINATED	<input type="checkbox"/> ILLUMINATED
BUTTONS: <input checked="" type="checkbox"/> UP <input checked="" type="checkbox"/> DOWN	<input type="checkbox"/> 1 <input type="checkbox"/> 2 <input type="checkbox"/> 3
LIGHTS: <input type="checkbox"/> CAR HERE <input type="checkbox"/> IN USE	
<input type="checkbox"/> HEADER MOUNTED 24V CAR ARRIVAL LIGHTS	

CAR GATE	ALUMINUM	
<input checked="" type="checkbox"/> SLIDE-UP	BY: Nationwide Lifts	
ACCESS DOOR	PLAIN STEEL	<input checked="" type="checkbox"/> STAINLESS STEEL - #4
<input checked="" type="checkbox"/> 1 1/2 HR U/L "B"	NONE / BY OTHERS	

HOISTWAY TO BE BUILT BEFORE DUMBWATER IS INSTALLED EXCEPT THE WALLS ARE TO BE OMITTED WHERE HOISTWAY DOORS OCCUR UNTILL THE DUMBWATER IS INSTALLED & HOISTWAY DOORS ARE SET IN PLACE

POWER SUPPLY: A LOCKABLE FUSED DISCONNECT MUST BE PROVIDED IN ACCORDANCE WITH LOCAL ELECTRICAL CODES. THE SUPPLY MUST BE A 220V, 20A DEDICATED CIRCUIT.

DOORS: DOORS MUST MEET LOCAL FIRE CODE. INTERLOCK DEVICES ARE PROVIDED AND MUST BE MOUNTED TO DOORS AS DIRECTED IN THE INSTALLATION GUIDE.

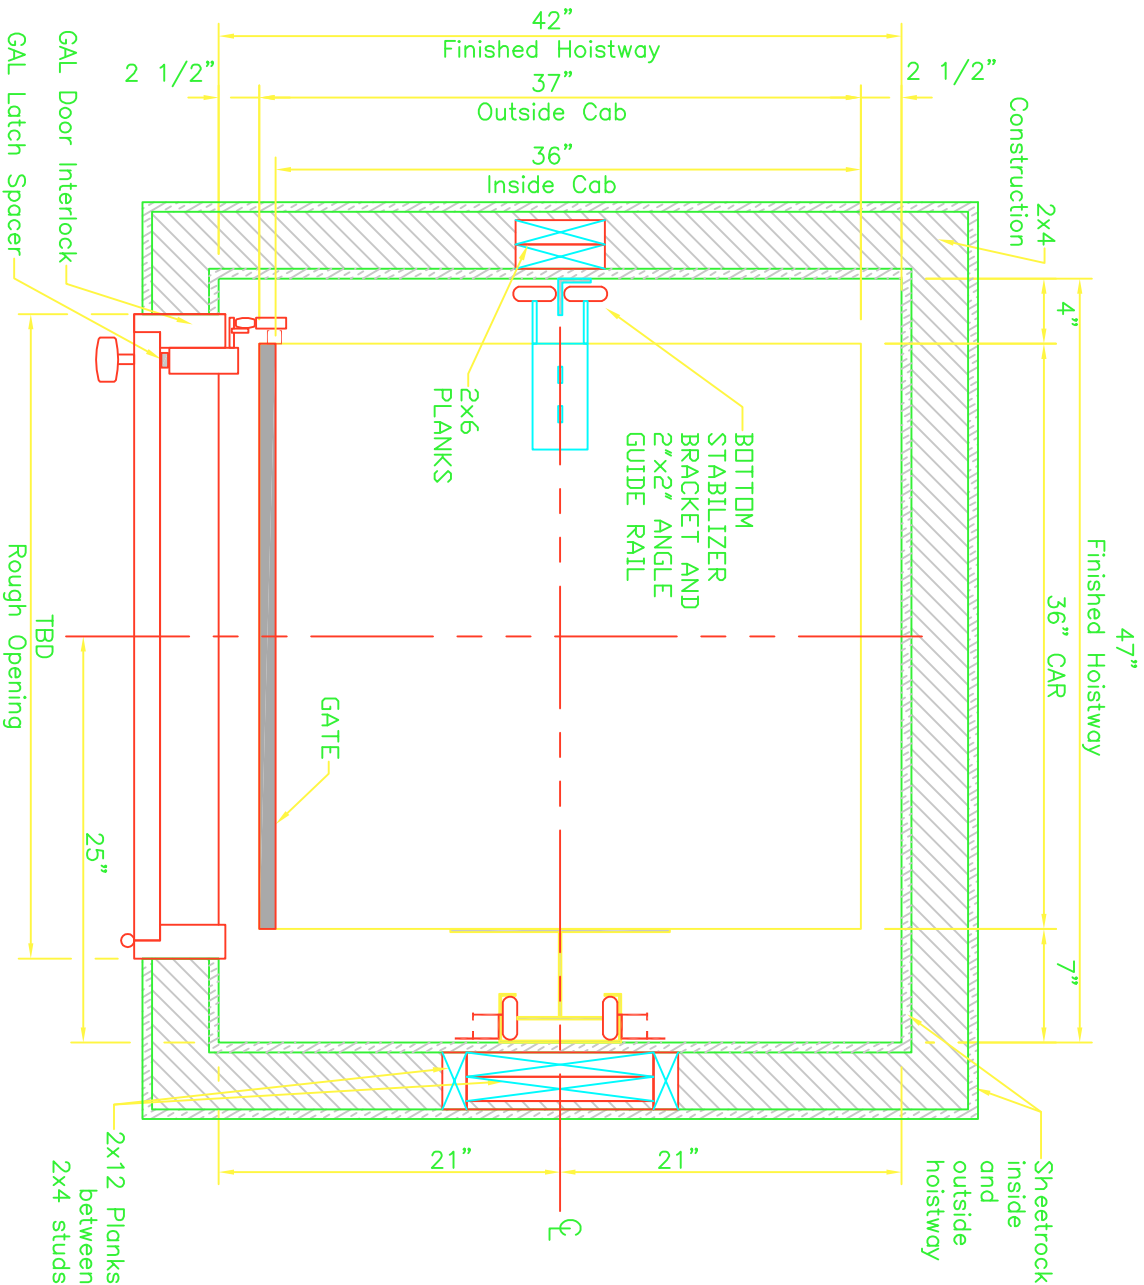

HOISTWAY: THE HOISTWAY MUST BE IN ACCORDANCE WITH "SAFETY CODE FOR ELEVATORS AND ESCALATORS" (ASME A17.1) AND ALL STATE AND LOCAL CODES.

PLUMB HOISTWAY: DUE TO CLOSE RUNNING CLEARANCES OWNER/AGENT MUST ENSURE THAT HOISTWAY IS PLUMB, AND SQUARE AND IS IN ACCORDANCE WITH DIMENSIONS ON THESE DRAWINGS.

REINFORCED WALL: THE RAIL WALL MUST BE REINFORCED WITH DOUBLE 2X12 PLANKS AS SHOWN ON THE DRAWINGS. THE MACHINE AND RAIL SYSTEM REQUIRES THESE 2X12 PLANKS FOR SUPPORT.

MACHINE ROOM: MACHINE ROOM MAY BE LOCATED WITHIN THE HOISTWAY ON THE BOTTOM FLOOR OR IN A CLOSET ADJACENT TO THE HOISTWAY (BEHIND THE RAIL WALL). THE MACHINE ROOM MUST HAVE A LOCKABLE ACCESS DOOR. THIS DOOR MUST REMAINED LOCKED AT ALL TIMES.

CUSTOMER: SHIP TO:

APPROVED BY:

OPENING:

SAME SIDE

DWG NO.

JOB NAME:


DATE APPROVED:

SHEET

1 OF 2

DATE:

10/26/09

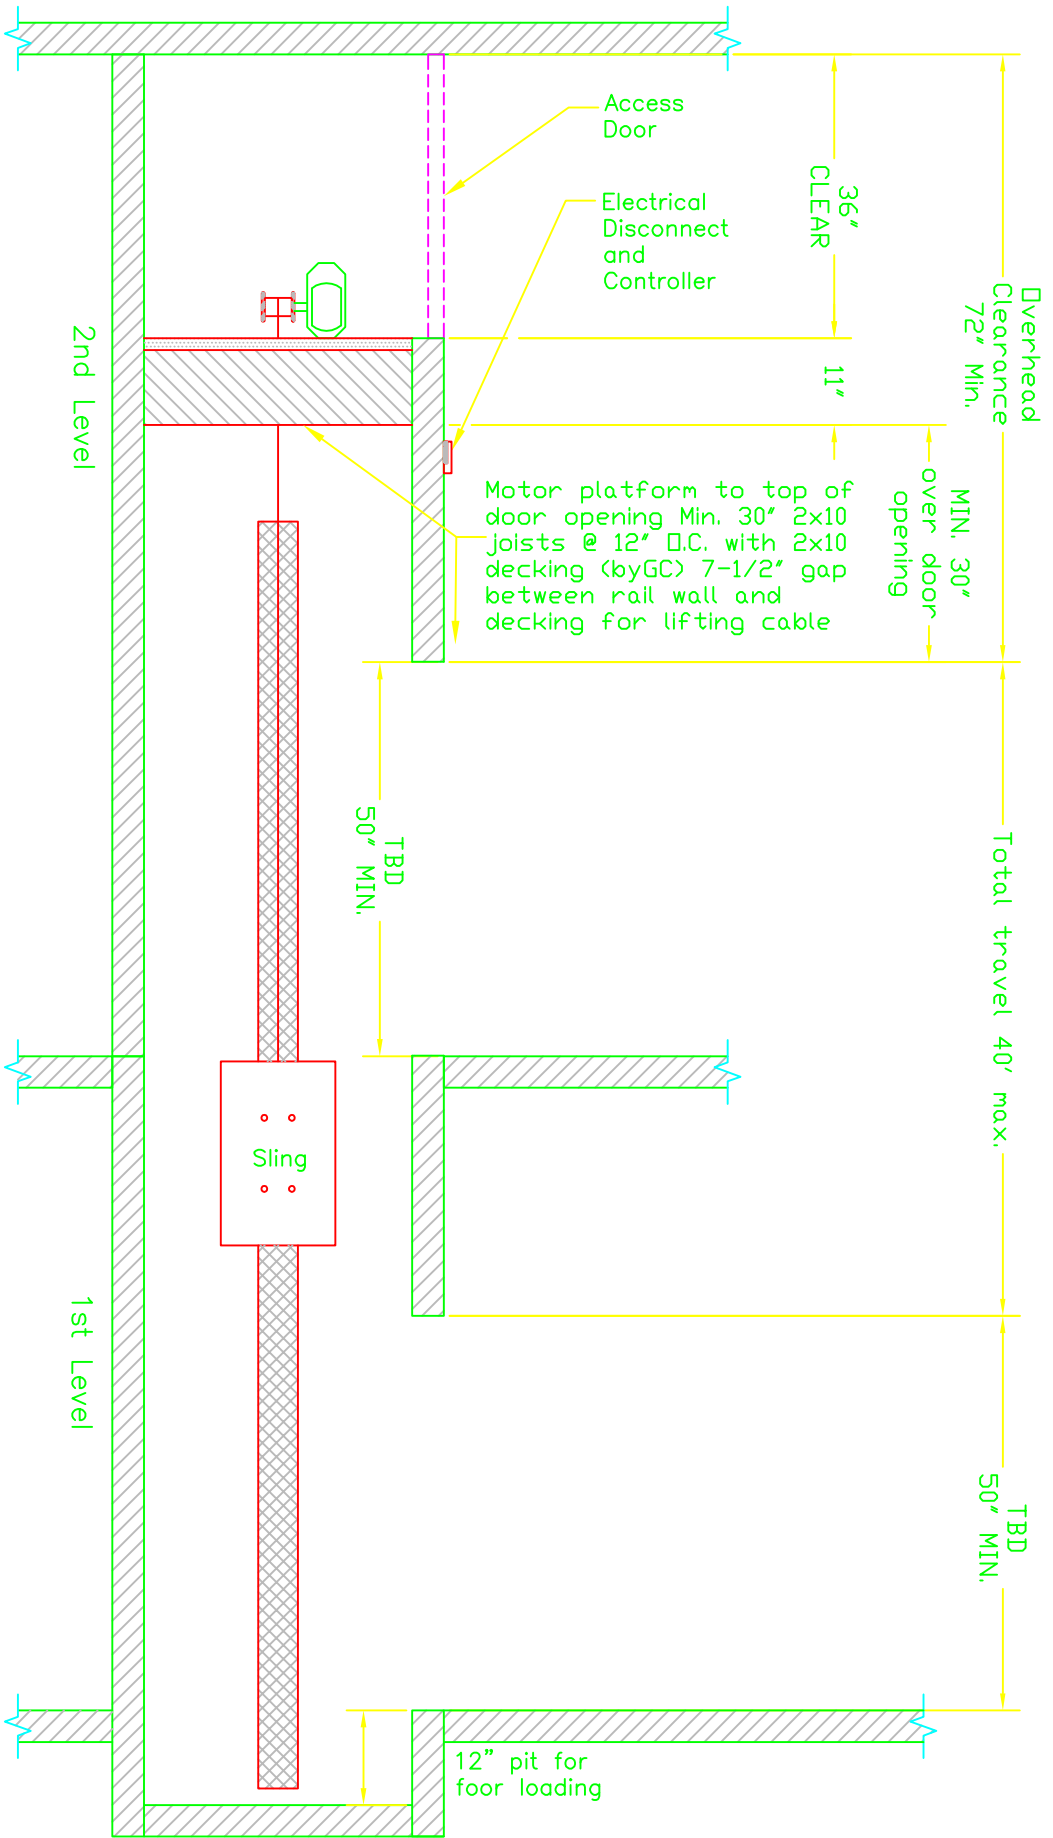

CUSTOMER:

SHIP TO:

APPROVED BY:

TITLE: DUMBWAITER SECTION ELEVATION "A-A"

JOB NAME:

DATE APPROVED:

OPENING: SAME SIDE

SHEET 2 OF 2

DWG NO. -----

DATE: 10/21/09

