

TITLE: JEEVES PRO 250 GAL
 DOORS - SAME SIDE WITH GATE
 28"W x 28"D x 28"H 250 lb. Capacity

REVISIONS			
REV	DESCRIPTION	DATE	BY

STOPS: 2 IN-LINE OPP.
 OPENINGS: 2 @ LOWER, UPPER
 TRAVEL: T.B.O.

<input checked="" type="checkbox"/> IN LINE	<input checked="" type="checkbox"/> DRYWALL CONSTRUCTION
<input type="checkbox"/> SLIDE-UP	<input type="checkbox"/> MASONRY CONSTRUCTION
<input type="checkbox"/> FLOOR LOADING	<input type="checkbox"/> PLAIN STEEL - PRIMED
<input type="checkbox"/> STAINLESS SILLS	<input type="checkbox"/> STAINLESS STEEL - #4
<input type="checkbox"/> FUSIBLE LINK	<input type="checkbox"/> COUNTER LOADING

<input checked="" type="checkbox"/> 1 1/2 HR U/L "B" LABEL
<input checked="" type="checkbox"/> EMERGENCY RELEASE
<input checked="" type="checkbox"/> NON-PLUGGABLE INTERLOCK

<input checked="" type="checkbox"/> HG-1 SINGLE CONTACT DOOR LOCK & CONTACT NEMA 1
<input checked="" type="checkbox"/> HG-2 DOUBLE CONTACT INTERLOCK NEMA 1


JAMB MOUNTED 24V PUSHBUTTON STATIONS:
 NON-ILLUMINATED ILLUMINATED
 BUTTONS: UP DOWN 1 2 3
 LIGHTS: CAR HERE IN USE
 HEADER MOUNTED 24V CAR ARRIVAL LIGHTS

CAR GATE	ALUMINUM	
ACCESS DOOR	SLIDE-UP	BY: Nationwide Lifts
	PLAIN STEEL	STAINLESS STEEL - #4
	1 1/2 HR U/L "B"	NONE / BY OTHERS

HOISTWAY TO BE BUILT BEFORE DUMBWATER IS INSTALLED EXCEPT THE WALLS ARE TO BE OMITTED WHERE HOISTWAY DOORS OCCUR UNTILL THE DUMBWATER IS INSTALLED & HOISTWAY DOORS ARE SET IN PLACE

POWER SUPPLY: A LOCKABLE FUSED DISCONNECT MUST BE PROVIDED IN ACCORDANCE WITH LOCAL ELECTRICAL CODES. THE SUPPLY MUST BE A 115V, 20A DEDICATED CIRCUIT.

DOORS: DOORS MUST MEET LOCAL FIRE CODE. INTERLOCK DEVICES ARE PROVIDED AND MUST BE MOUNTED TO DOORS AS DIRECTED IN THE INSTALLATION GUIDE.

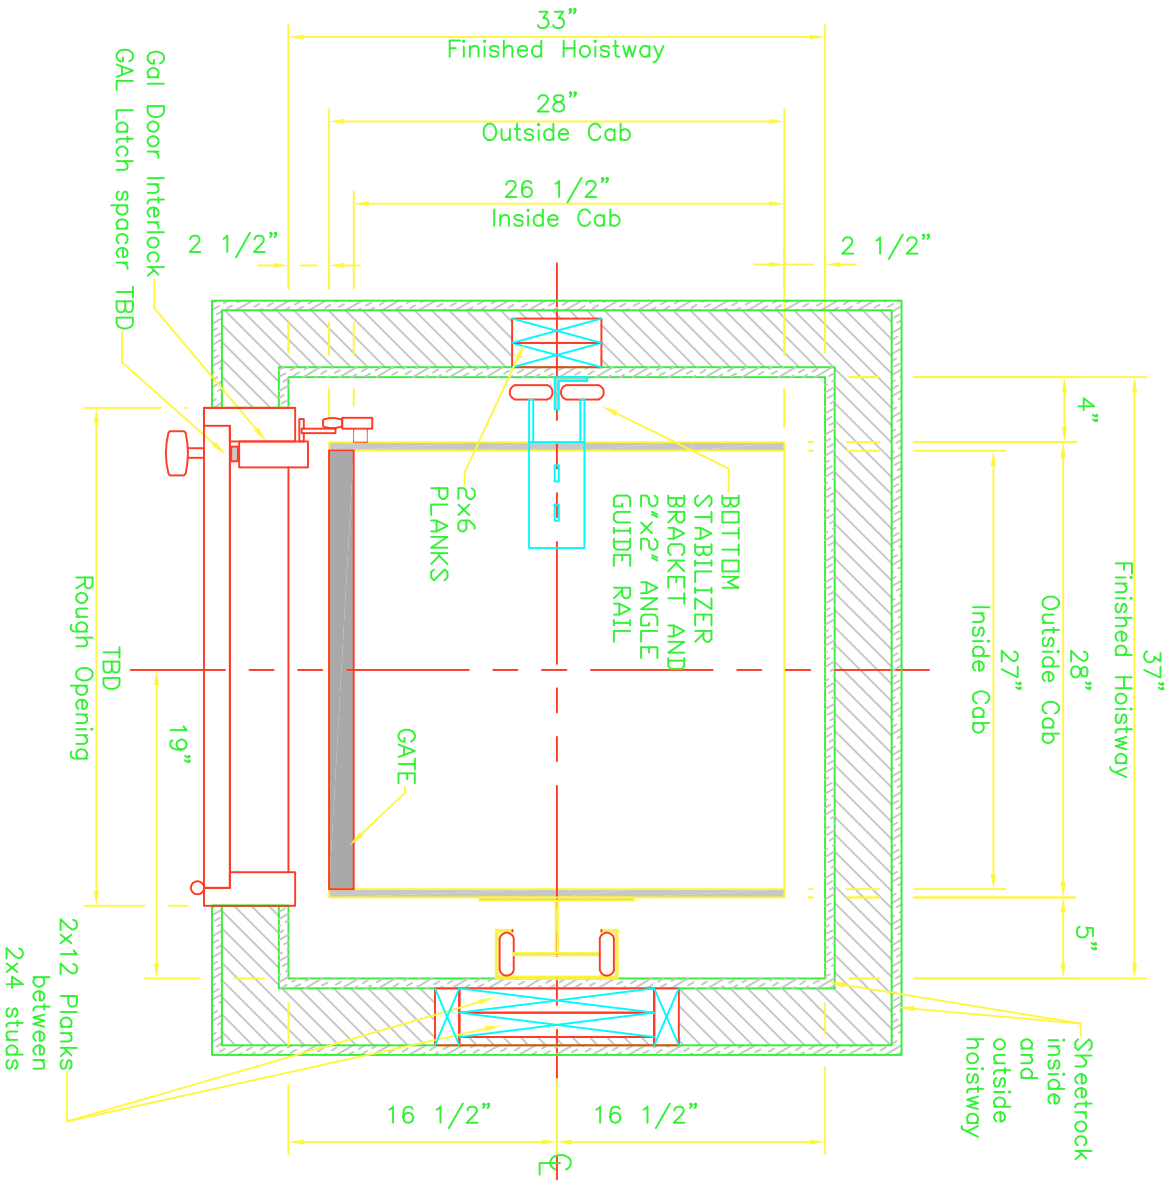

HOISTWAY: THE HOISTWAY MUST BE IN ACCORDANCE WITH "SAFETY CODE FOR ELEVATORS AND ESCALATORS" (ASME A17.1) AND ALL STATE AND LOCAL CODES.

PLUMB HOISTWAY: DUE TO CLOSE RUNNING CLEARANCES OWNER/AGENT MUST ENSURE THAT HOISTWAY IS PLUMB, AND SQUARE AND IS IN ACCORDANCE WITH DIMENSIONS ON THESE DRAWINGS.

CUSTOMER: _____

SHIP TO: _____

APPROVED BY: _____

OPENING: _____

SAME SIDE

DWG NO. -----

JOB NAME: _____


DATE APPROVED: _____

SHEET

1 OF 2

DATE: _____

10/26/09

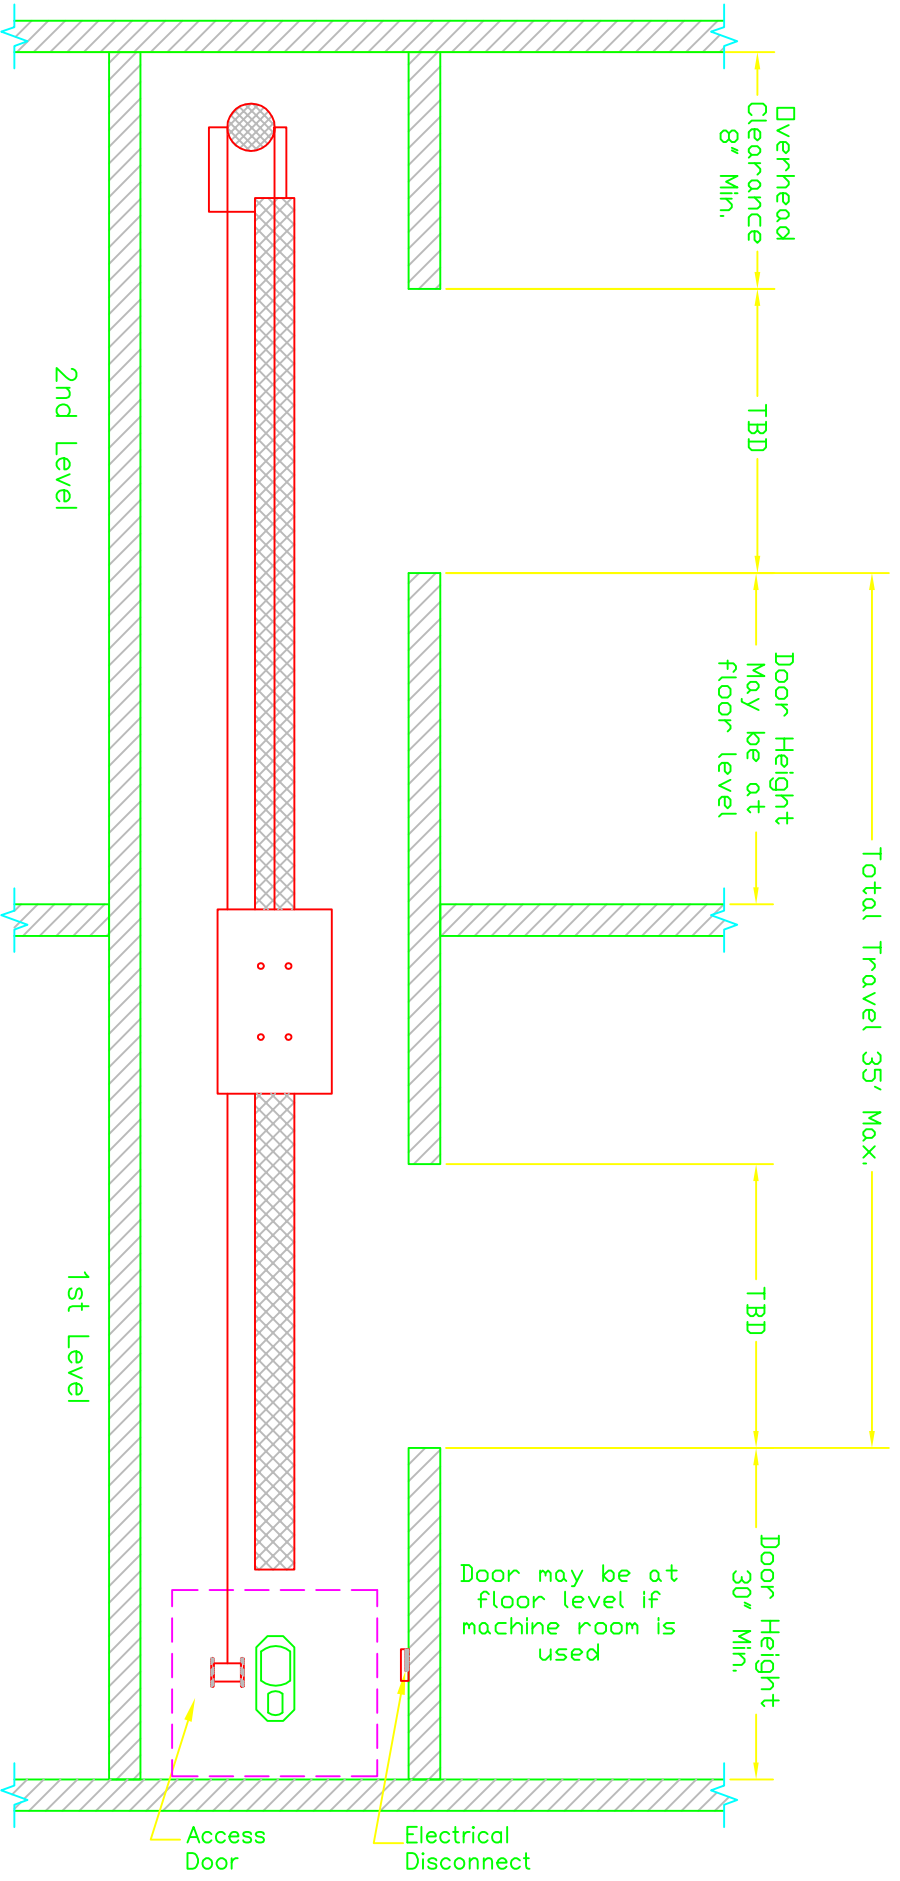

CUSTOMER:

JOB NAME:

SHIP TO:

APPROVED BY:

DATE APPROVED:

TITLE: DUMBWATER SECTION ELEVATION "A-A"

OPENING: SAME SIDE

SHEET 2 OF 2

DWG NO. -----

DATE: 10/21/09

